


CONSTRUCTION

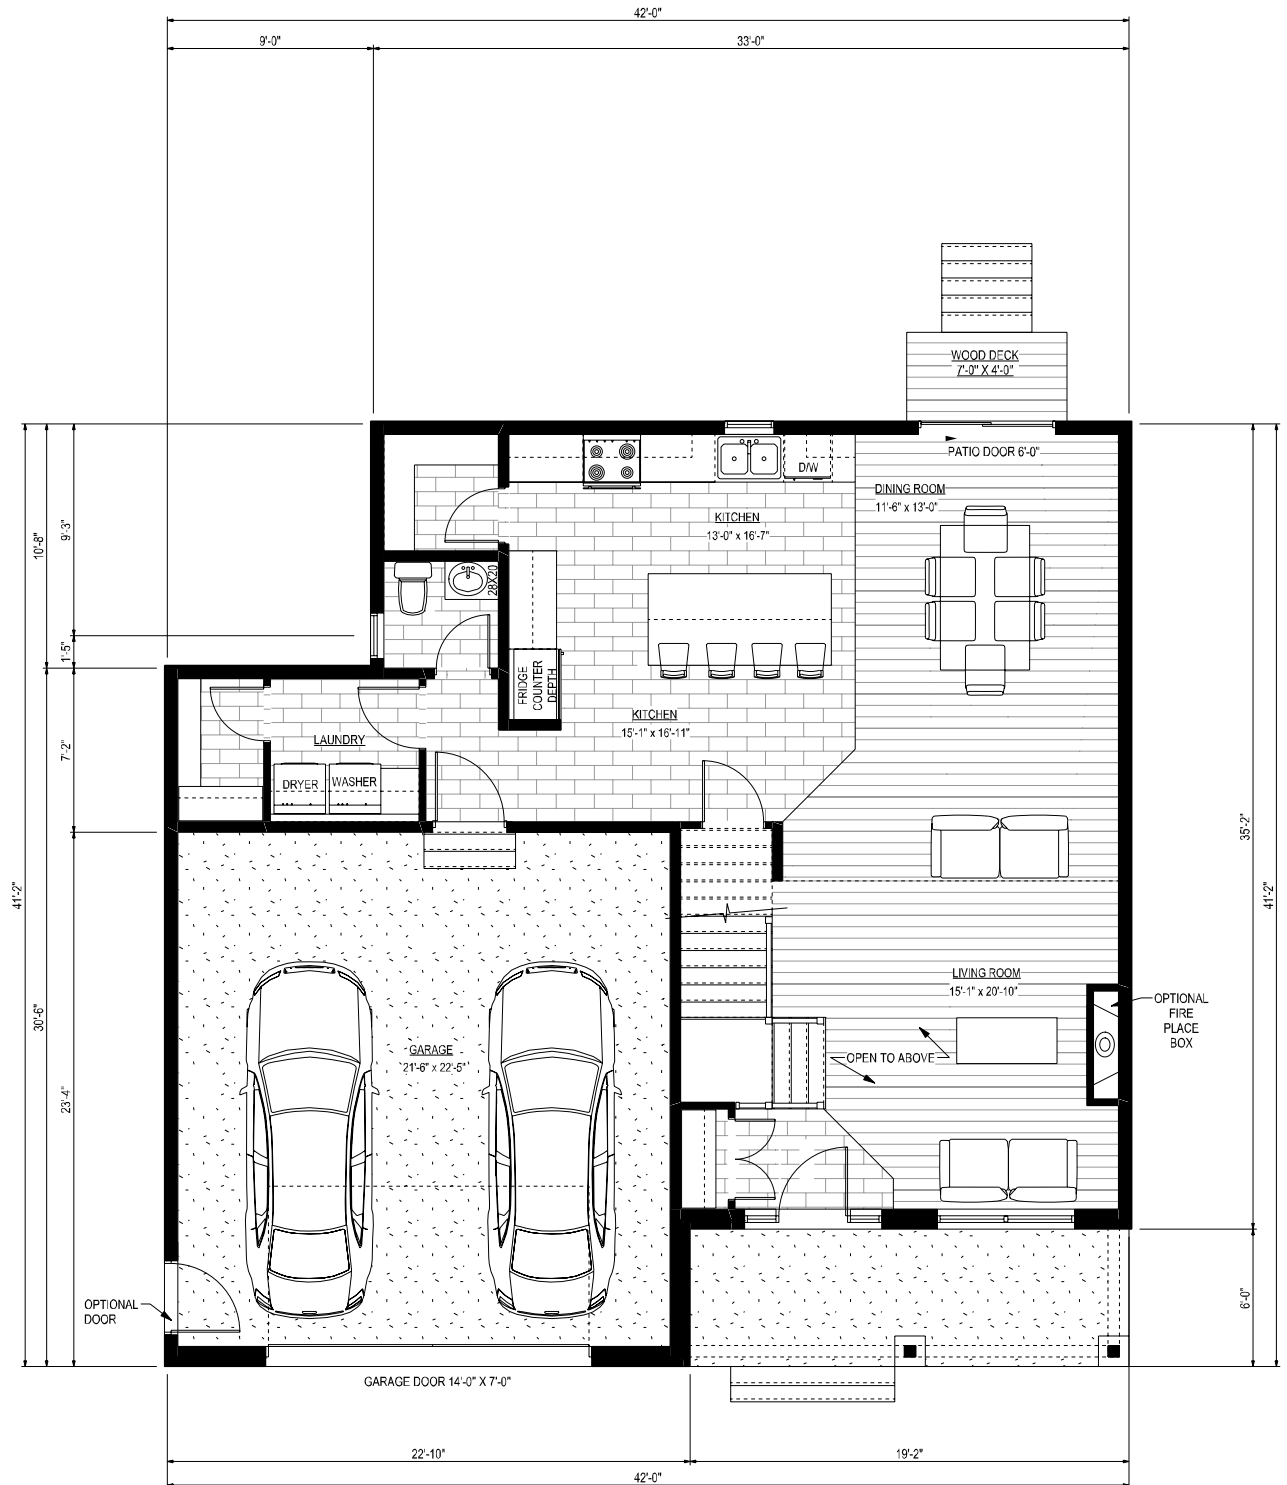


MAIN FLOOR PLAN

SCALE: 1/8" = 1'-0"

AREA:
 MAIN FLOOR = 992 SQ.FT.
 SECOND FLOOR = 786 SQ.FT.
 (NOT INCLUDING STAIRS & OPEN TO BELOW)
 TOTAL = 1778 SQ.FT.
 GARAGE = 506 SQ.FT.
 FRONT PORCH = 125 SQ.FT.

CONSTRUCTION

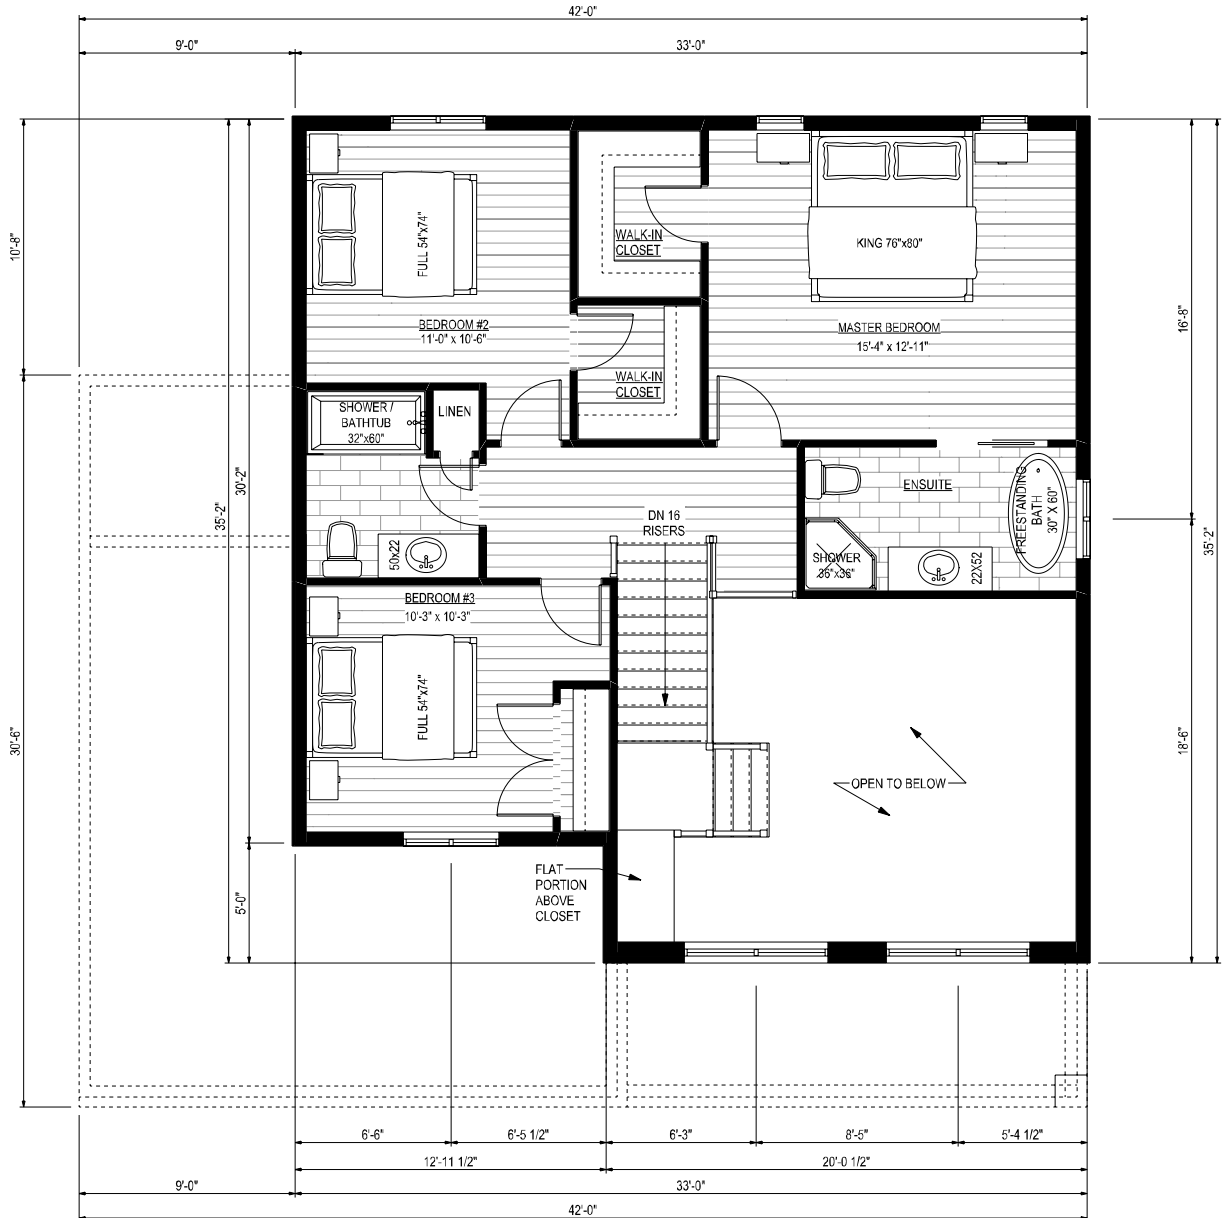


SECOND FLOOR PLAN

SCALE: 1/8" = 1'-0"

AREA:
 MAIN FLOOR = 992 SQ. FT.
 SECOND FLOOR = 786 SQ. FT.
 (NOT INCLUDING STAIRS & OPEN TO BELOW)
 TOTAL = 1778 SQ. FT.
 GARAGE = 506 SQ. FT.
 FRONT PORCH = 125 SQ. FT.

CONSTRUCTION

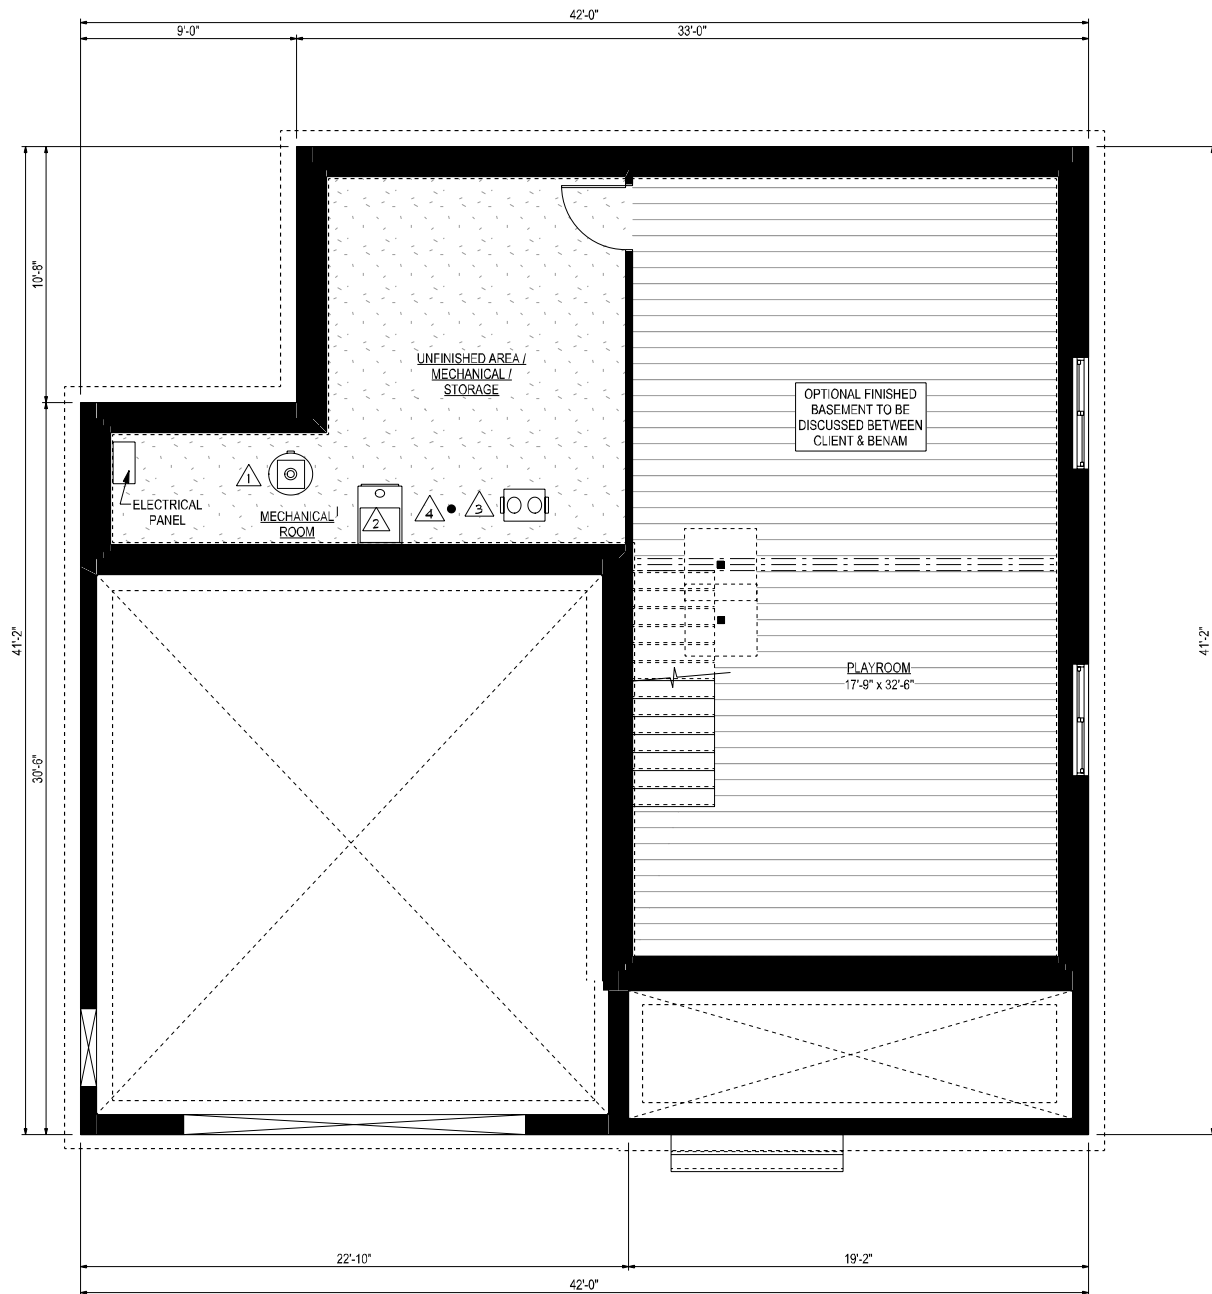

FOUNDATION / BASEMENT PLAN